


2

**CAUTION:
SEE HIDDEN HAZARD FORM
PRIOR TO DIGGING**

TRUCK OK
NOT STAKED

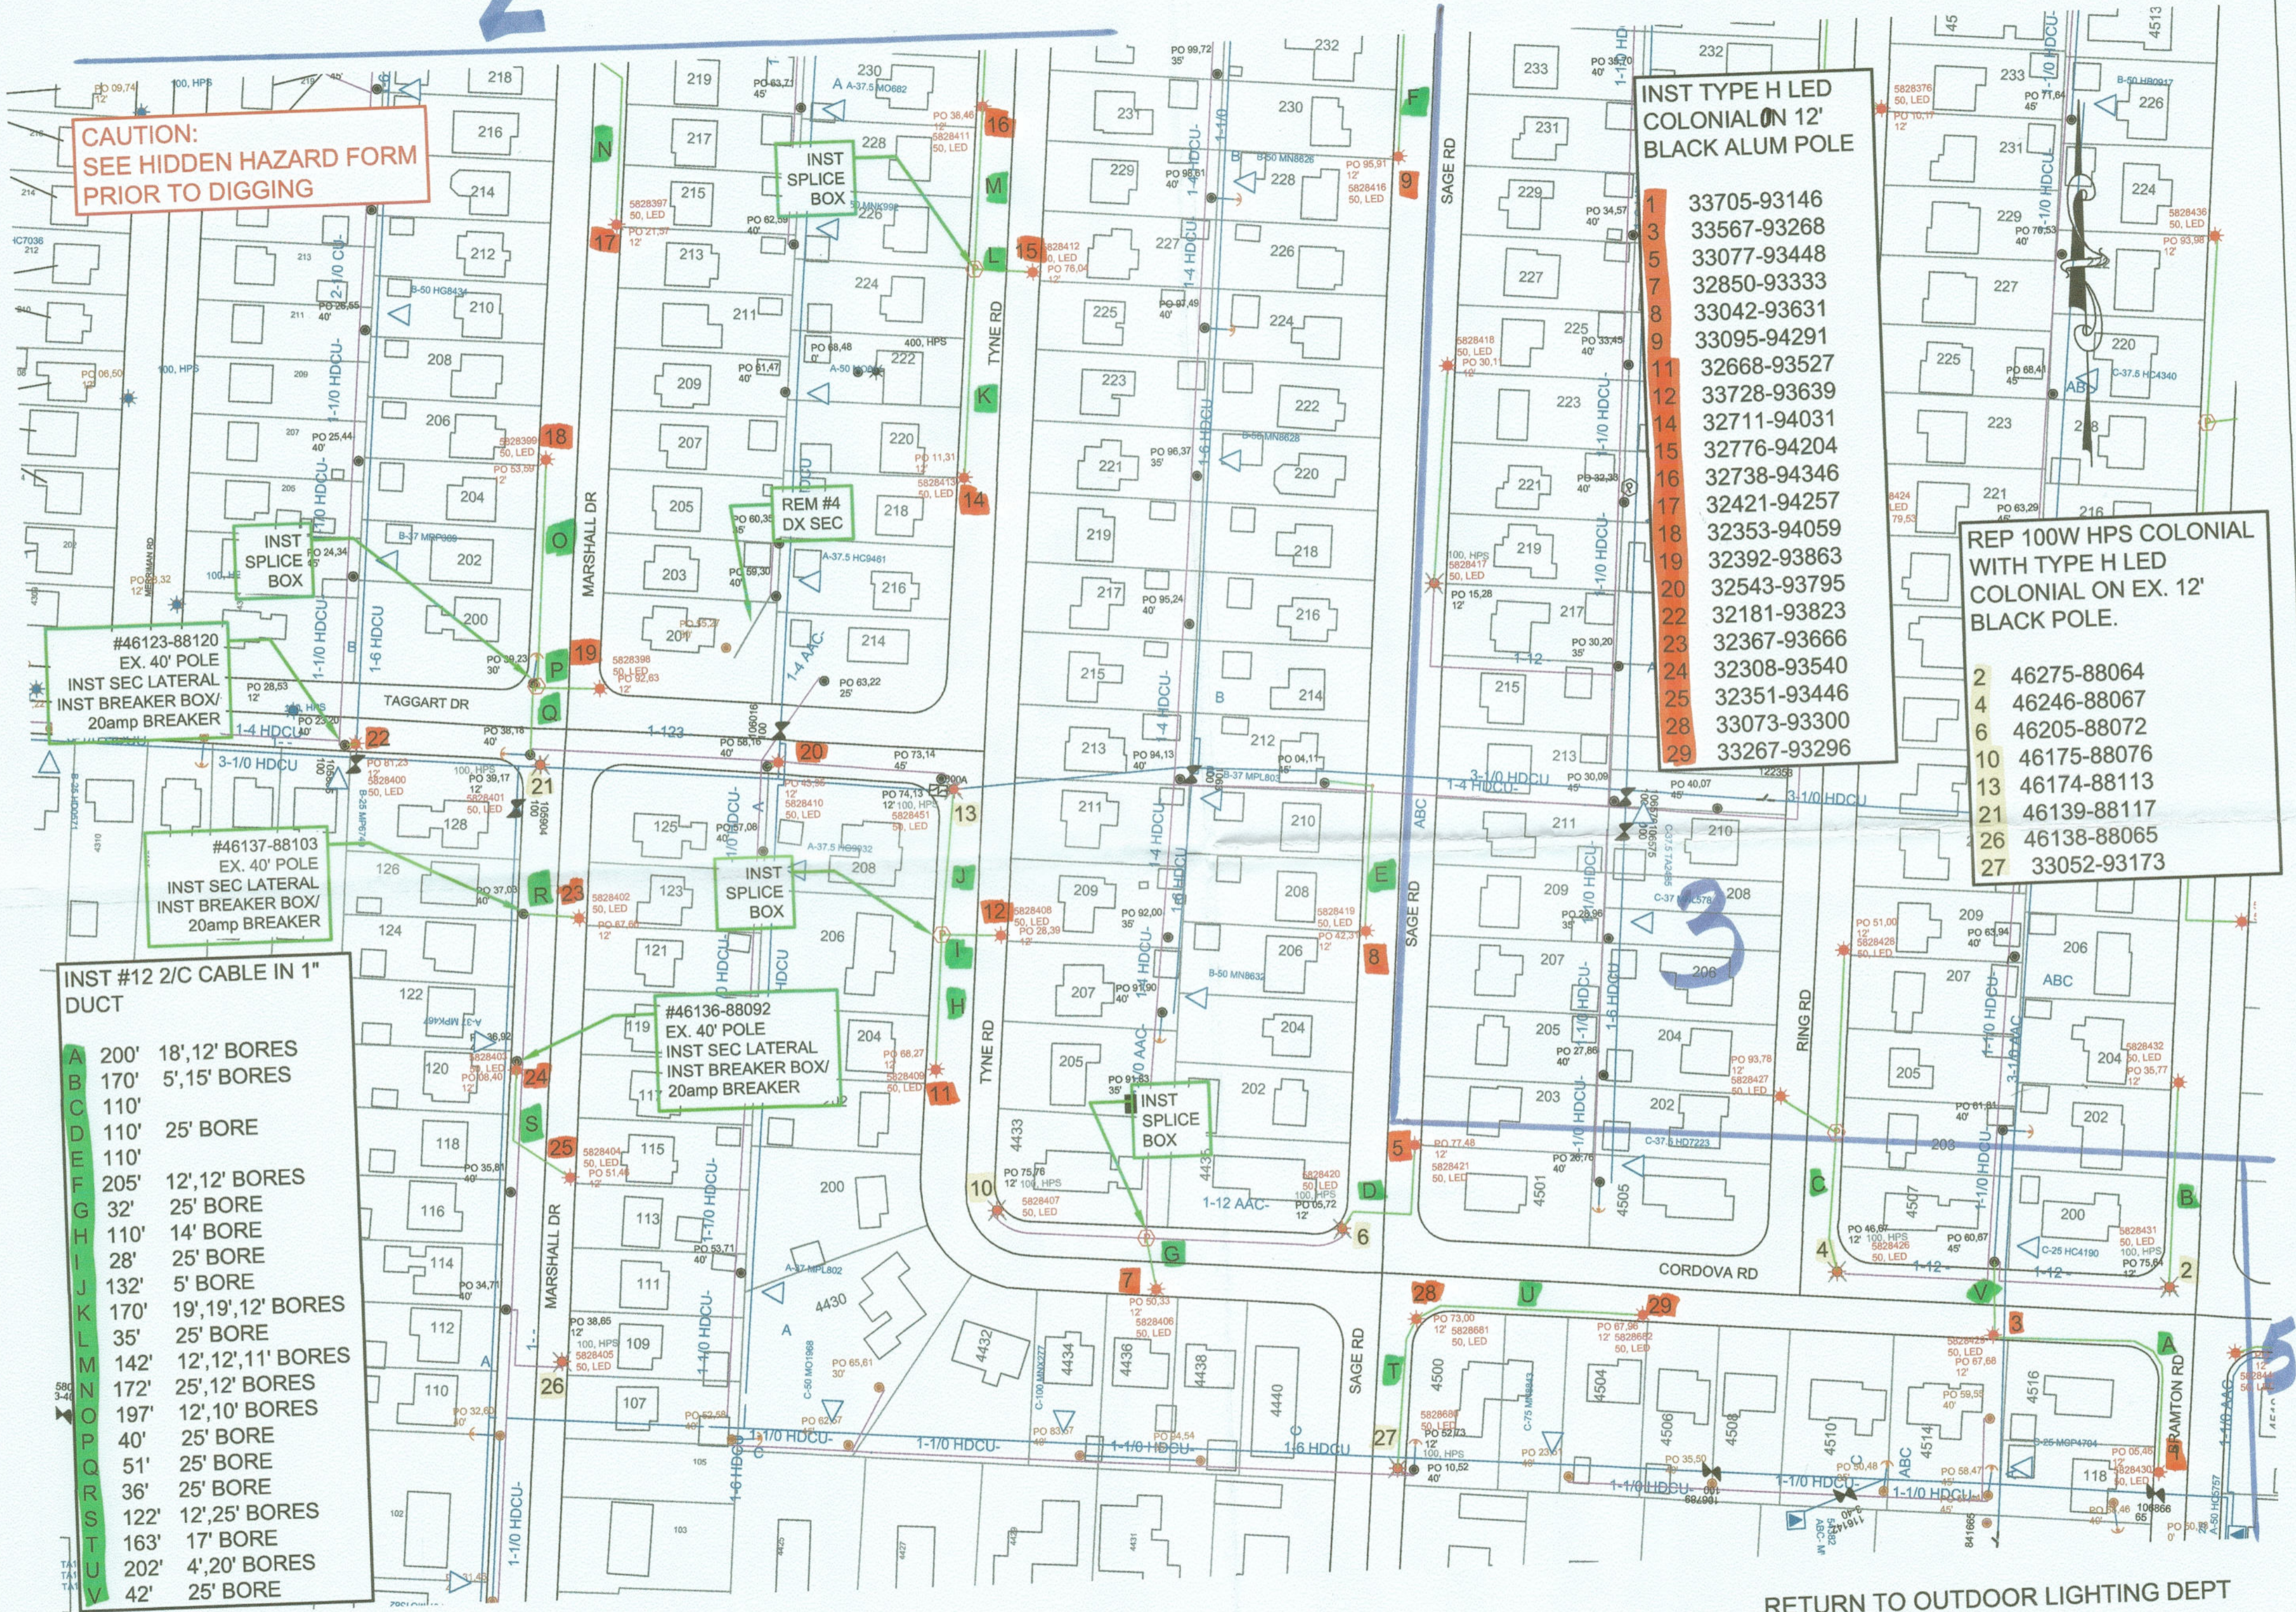

INST TYPE H LED COLONIAL ON 12' BLACK ALUM POLE

1	33705-93146
3	33567-93268
5	33077-93448
7	32850-93333
8	33042-93631
9	33095-94291
11	32668-93527
12	33728-93639
14	32711-94031
15	32776-94204
16	32738-94346
17	32421-94257
18	32353-94059
19	32392-93863
20	32543-93795
22	32181-93823
23	32367-93666
24	32308-93540
25	32351-93446
28	33073-93300
29	33267-93296

REP 100W HPS COLONIAL WITH TYPE H LED COLONIAL ON EX. 12' BLACK POLE.

2	46275-88064
4	46246-88067
6	46205-88072
10	46175-88076
13	46174-88113
21	46139-88117
26	46138-88065
27	33052-93173

INST #12 2/C CABLE IN 1" DUCT

A	200'	18',12' BORES
B	170'	5',15' BORES
C	110'	
D	110'	25' BORE
E	110'	
F	205'	12',12' BORES
G	32'	25' BORE
H	110'	14' BORE
I	28'	25' BORE
J	132'	5' BORE
K	170'	19',19',12' BORES
L	35'	25' BORE
M	142'	12',12',11' BORES
N	172'	25',12' BORES
O	197'	12',10' BORES
P	40'	25' BORE
Q	51'	25' BORE
R	36'	25' BORE
S	122'	12',25' BORES
T	163'	17' BORE
U	202'	4',20' BORES
V	42'	25' BORE

JOB BRIEFING

- HAZARDS ASSOCIATED—WITH THE JOB
- WORK PROCEDURES INVOLVED
- SPECIAL PRECAUTIONS
- ENERGY SOURCE CONTROLS
- PERSONAL PROTECTIVE EQUIPMENT REQUIRED

SIGNATURE _____
ATTENDEES _____

RETURN TO OUTDOOR LIGHTING DEPT
WORKMAN _____
DATE WORK COMPLETED _____

